

West Drive

East Drive

Soutar Drive

**Running Springs Ventures  
Forest Conservation Plan Map**  
Parcel No. 0295-231-35, VTTM 17302  
Portion of Section 4  
T1N, R2W, SBBM  
10 ft. Contour Intervals (DEM)  
1 inch equals 22 feet





Running Springs Ventures  
Project Area (3.1 Acres)

Insets of Map





Proposed Parcel Boundaries

**Forest Inventory  
(Refer to Report Pages 28-34)**

Conifers (218 Trees)

-  Conifers 6-10" DBH
-  Conifers 10.1-18" DBH
-  Conifers 18.1-30" DBH
-  Conifers > 30" DBH

Hardwoods (42 Trees)

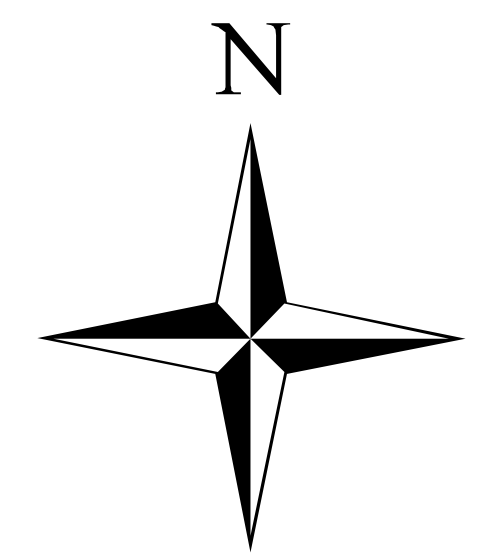
-  Hardwoods 6-10" DBH
-  Hardwoods 10.1-18" DBH
-  Hardwoods 18.1-30" DBH
-  Hardwoods >30" DBH

Dead Trees (21 Trees)

 Dead Trees to be Cut

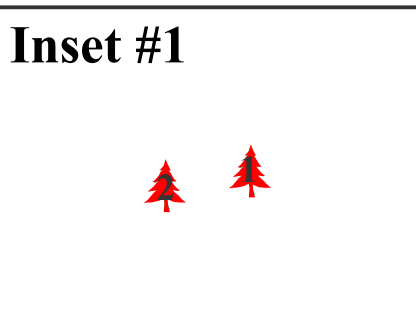
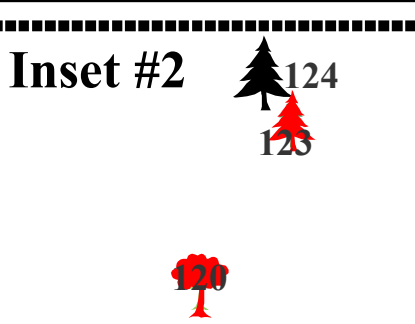
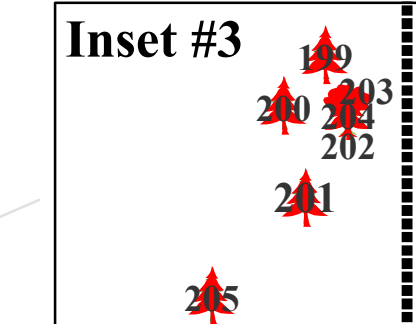
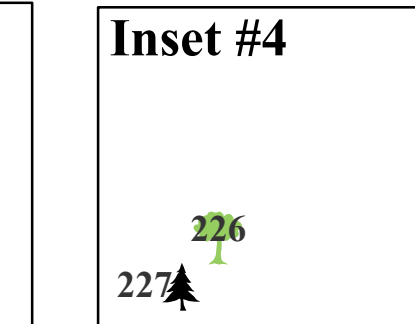
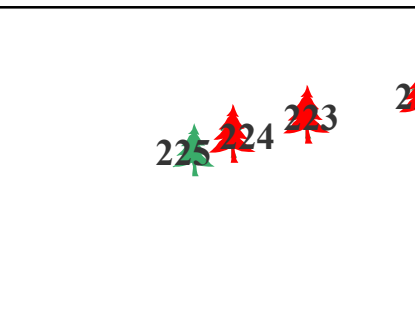
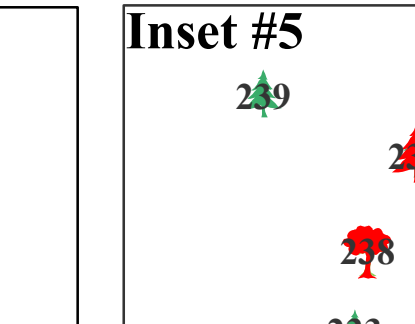
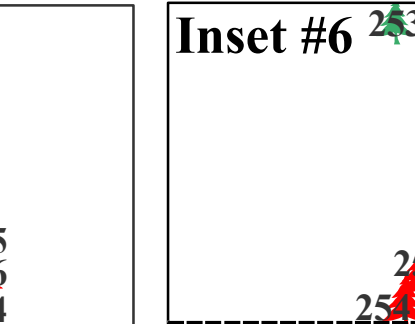
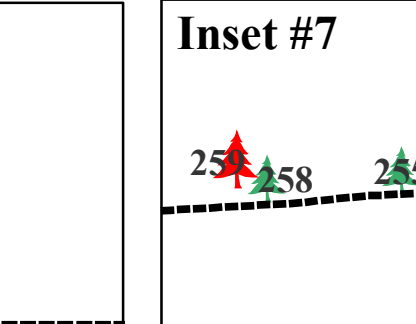
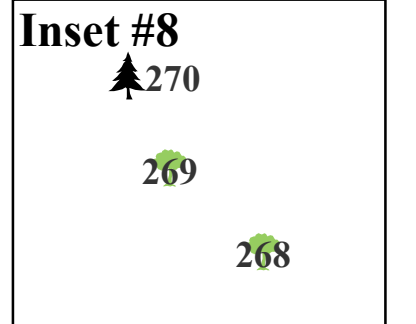
 or  Proposed Cut Trees (155 Trees)

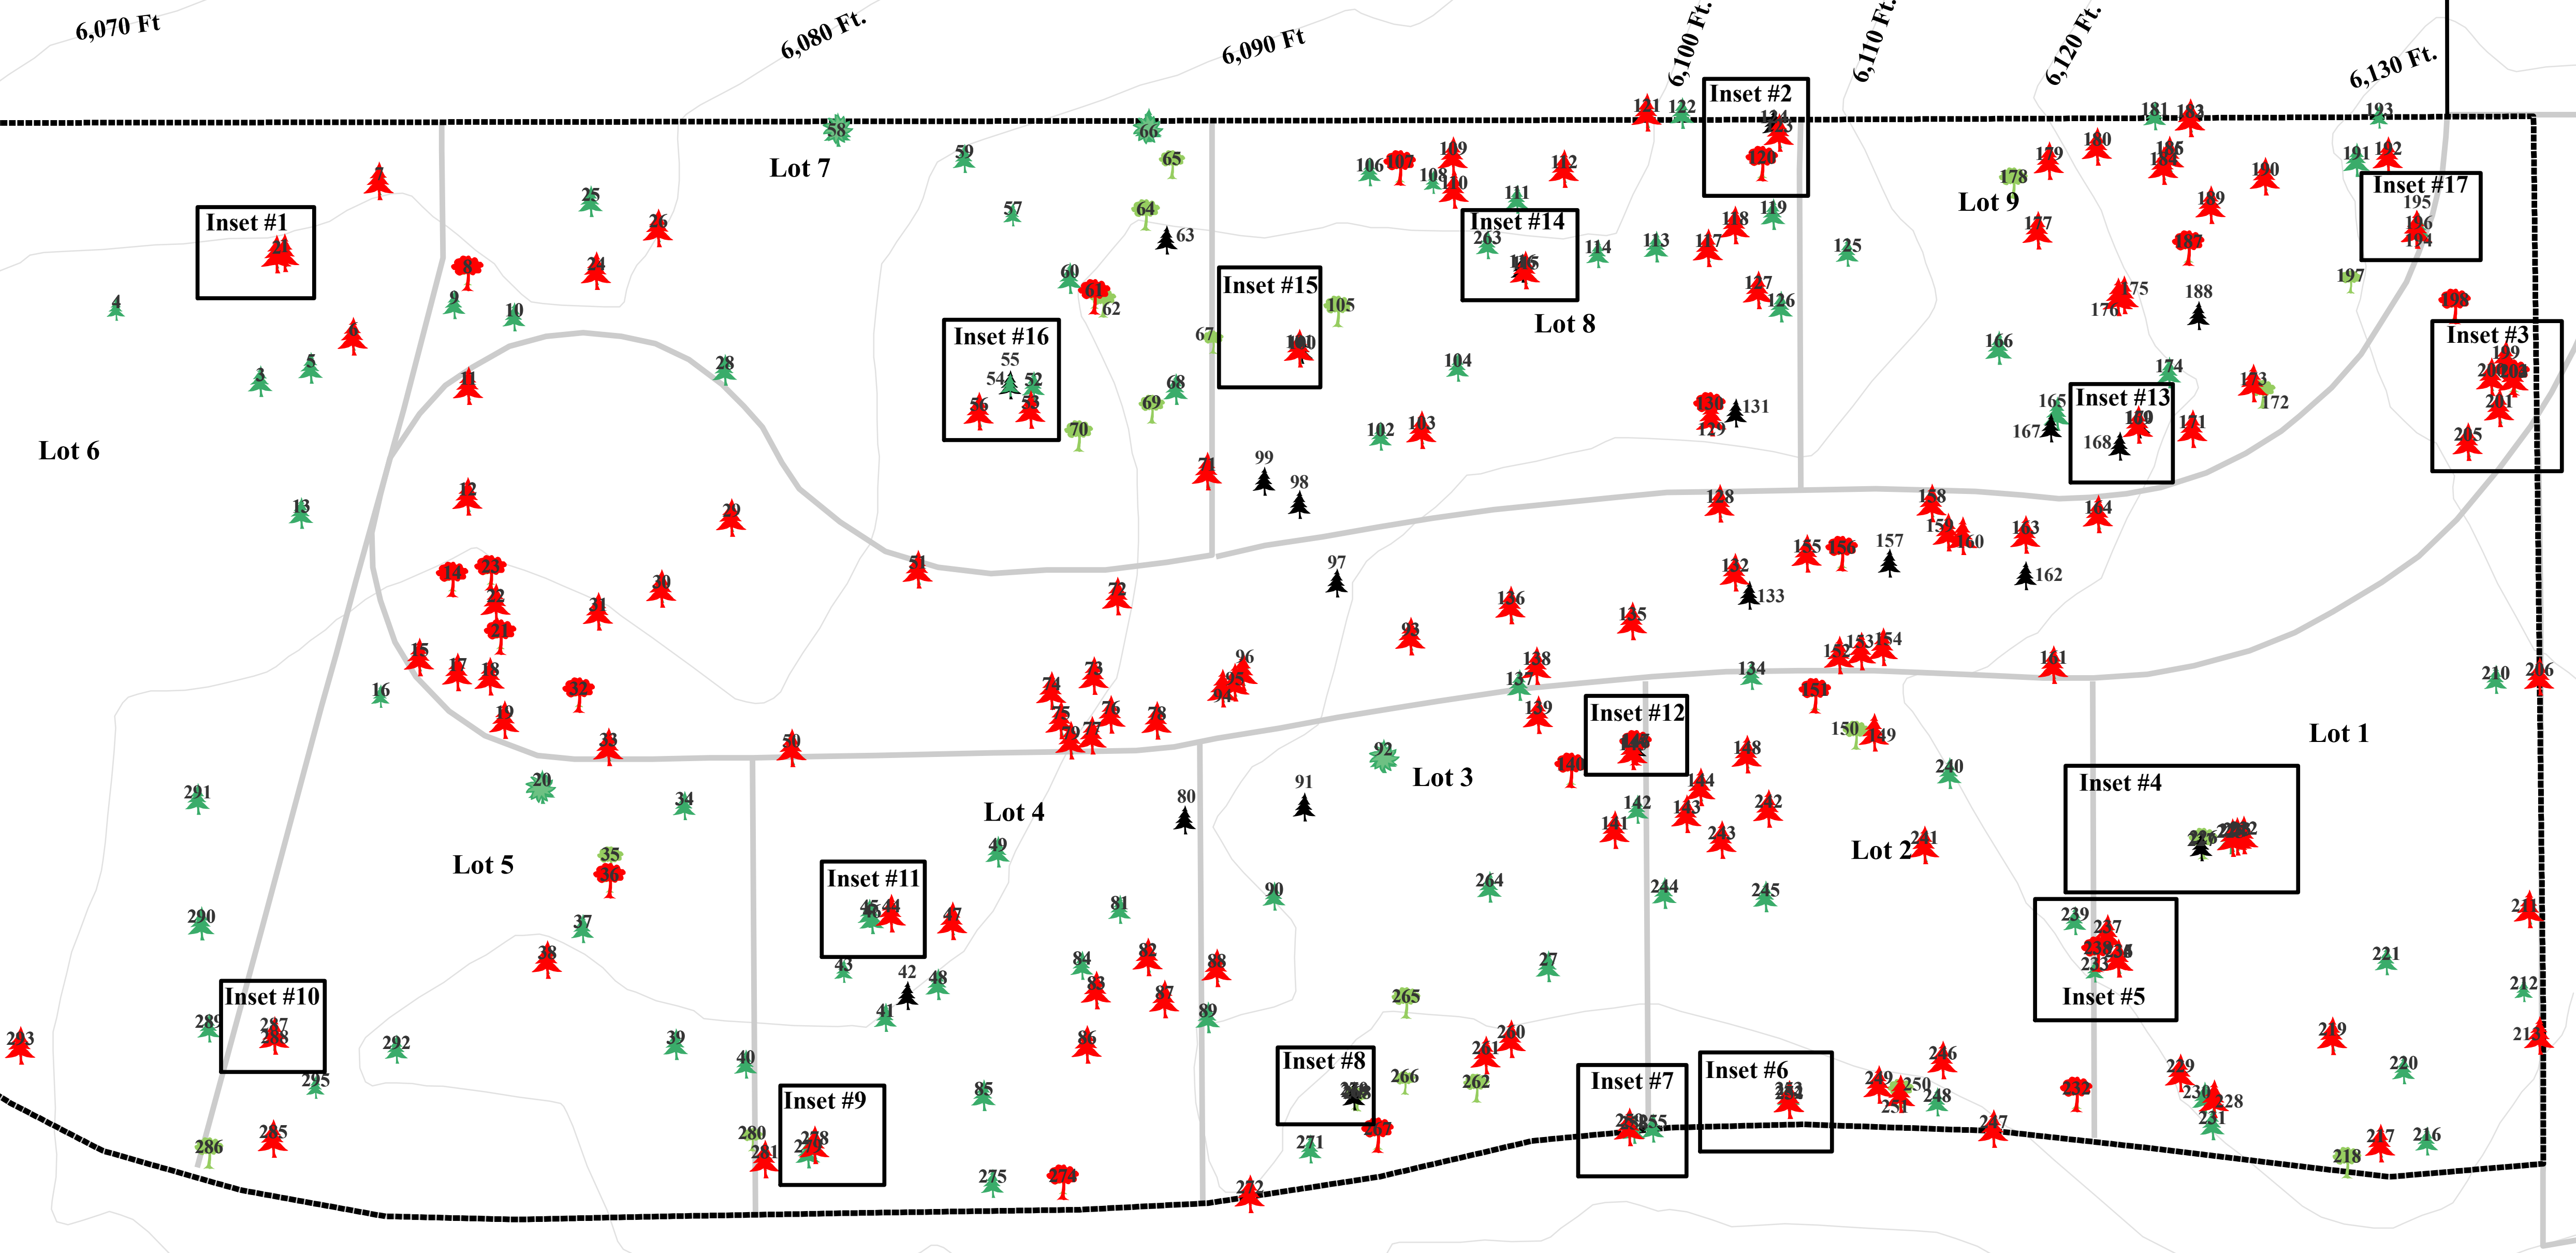
 Designated Wildlife Trees

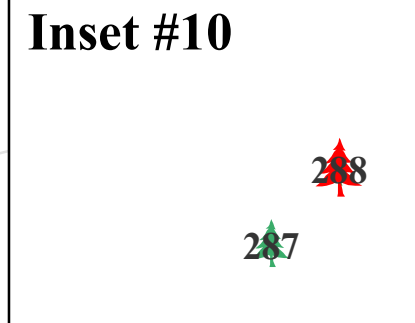
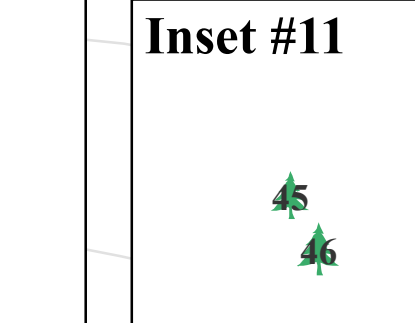

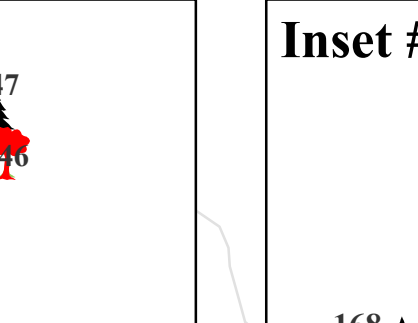
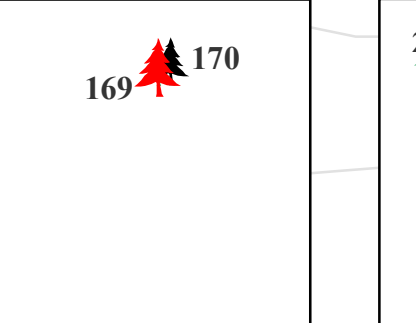

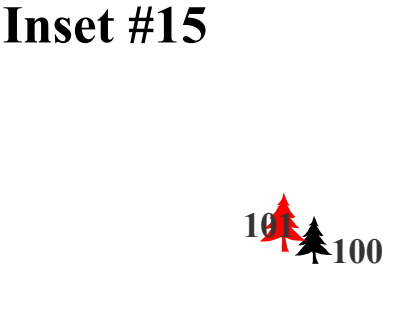
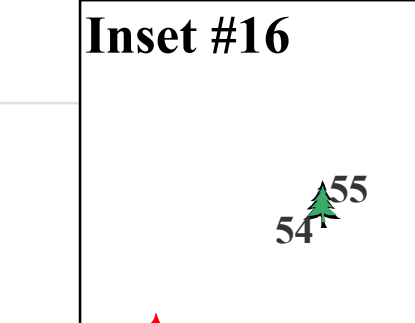


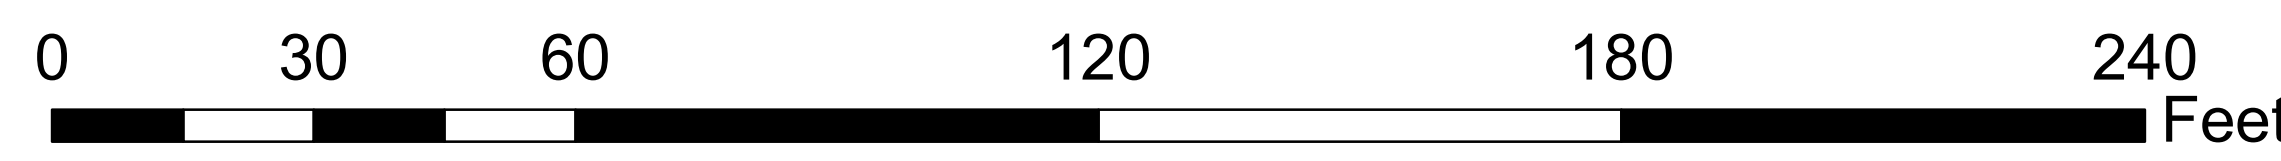
**Forester's Co-Op**

Professional Forestry  
& GIS Services  
(530) 273-8326  
Prepared  
April, 2006

<b>Inset #1</b>  1 in. = 4 Ft.	<b>Inset #2</b>  1 in. = 8 Ft.	<b>Inset #3</b>  1 in. = 14 Ft.	<b>Inset #4</b>  1 in. = 3 Ft.	<b>Inset #5</b>  1 in. = 9 Ft.	<b>Inset #6</b>  1 in. = 1 Ft.	<b>Inset #7</b>  1 in. = 6 Ft.	<b>Inset #8</b>  1 in. = 1 Ft.	<b>Inset #9</b>  1 in. = 5 Ft.
---	---	---	---	---	---	---	---	---



<b>Inset #10</b>  1 in. = 1 Ft.	<b>Inset #11</b>  1 in. = 4 Ft.	<b>Inset #12</b>  1 in. = 1 Ft.	<b>Inset #13</b>  1 in. = 3 Ft.	<b>Inset #14</b>  1 in. = 4 Ft.	<b>Inset #15</b>  1 in. = 3 Ft.	<b>Inset #16</b>  1 in. = 8 Ft.	<b>Inset #17</b>  1 in. = 1 Ft.
--	--	---	--	--	--	--	--



18